

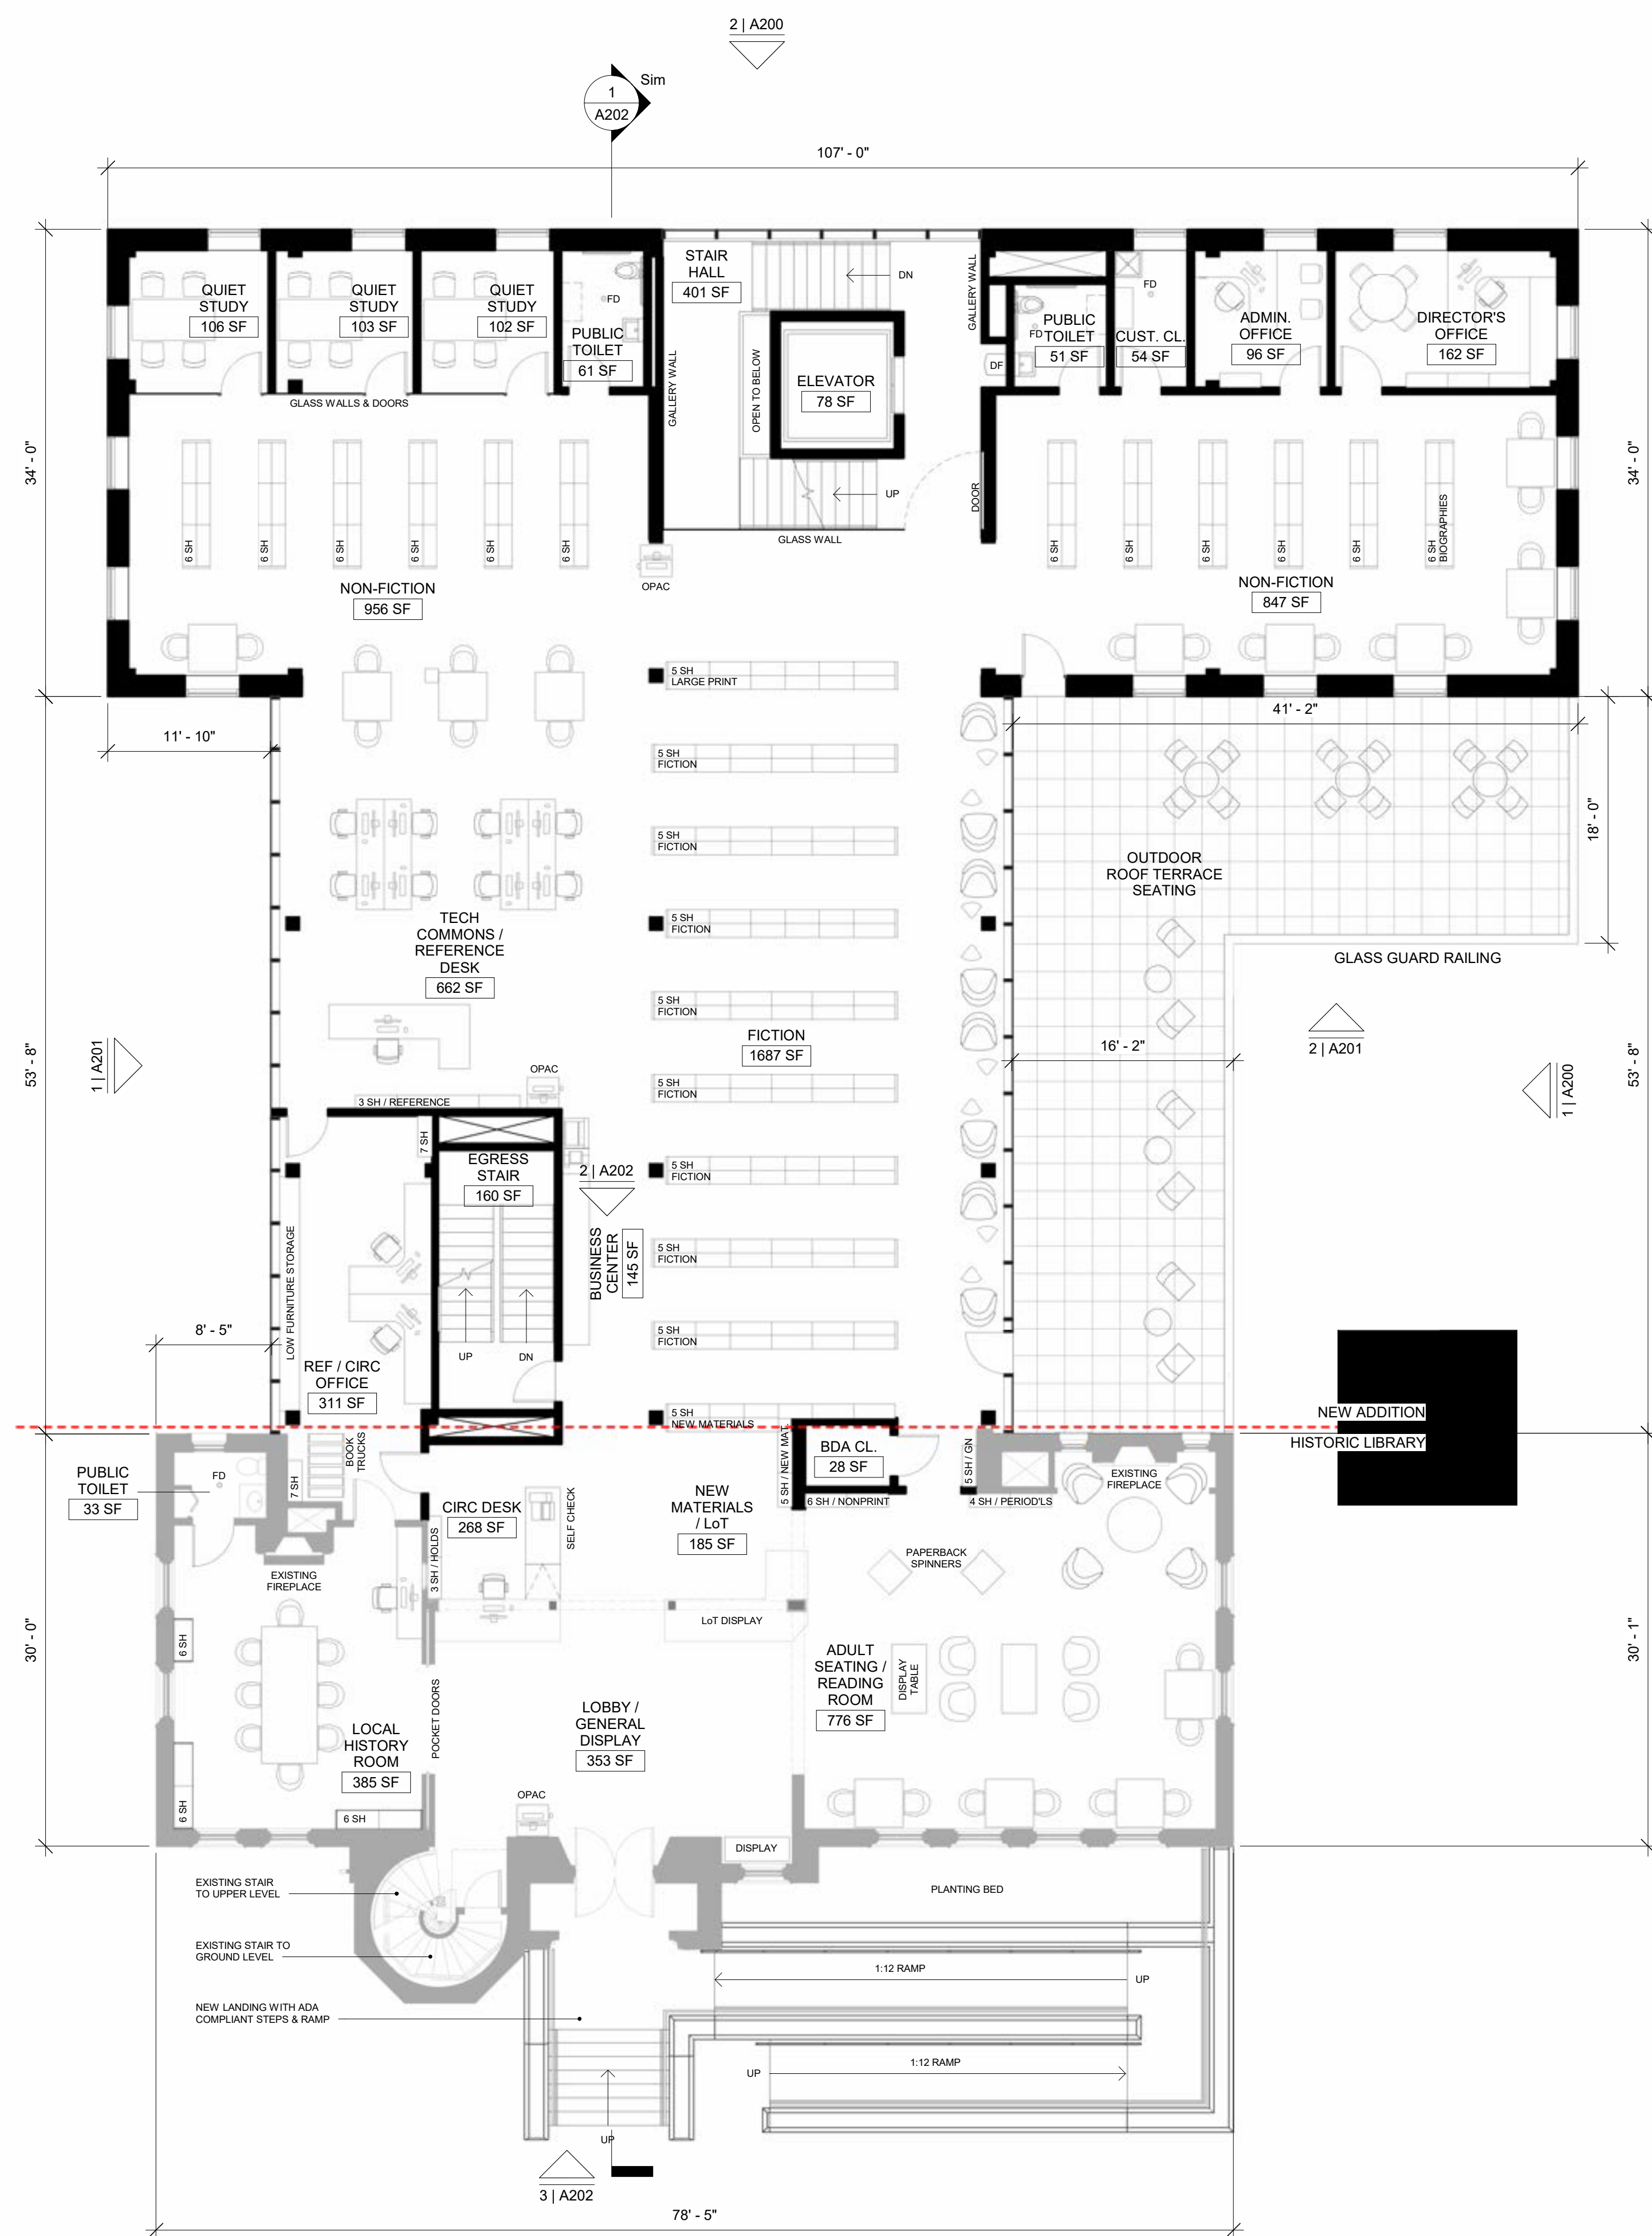


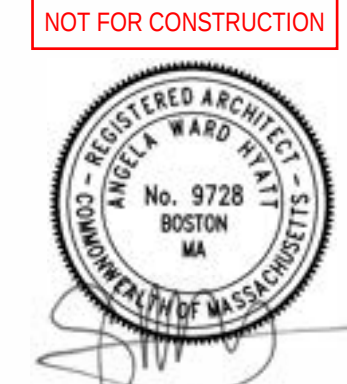

1 MAIN LEVEL PLAN
1/8" = 1'-0"

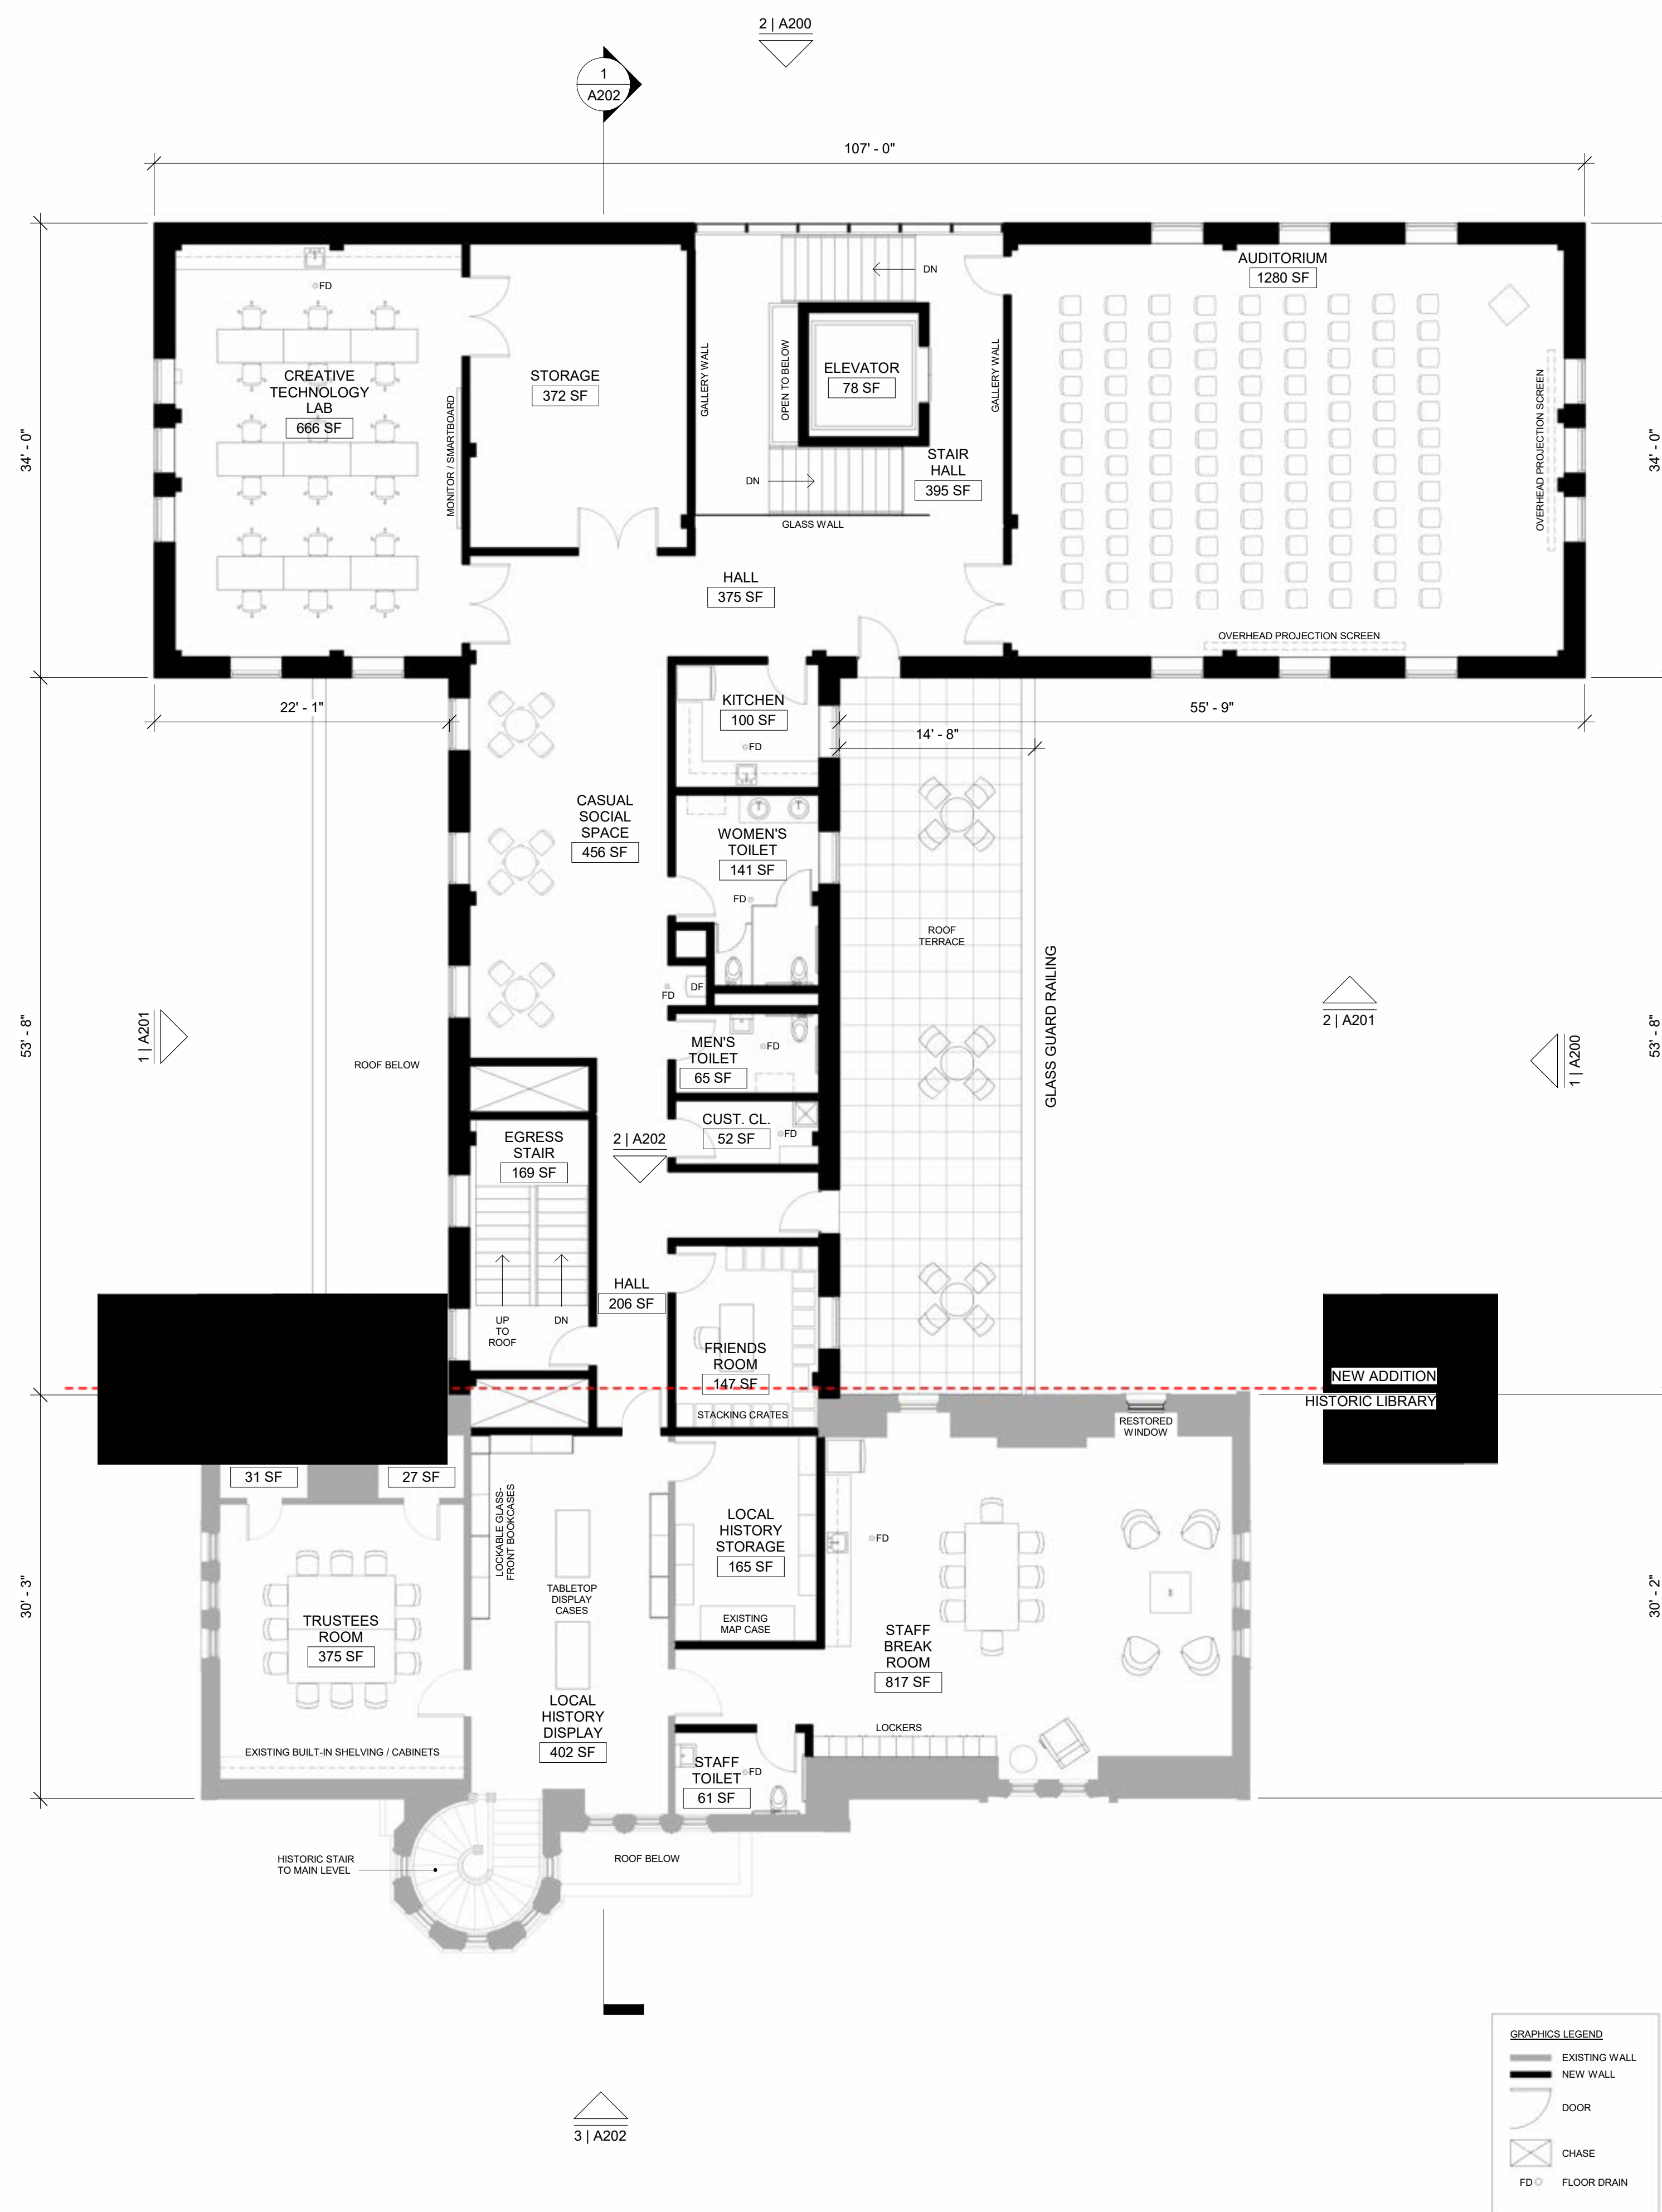

2 UPPER LEVEL PLAN
1/8" = 1'-0"

CONSULTANTS

**SCHWARTZ/SILVER
ARCHITECTS INC.**

75 Kneeland Sreet
Boston, Massachusetts 02211 Telephone 617/542-6650
Fascimile 617/951-0779

15 N MAIN STREET
LUXBRIDG MA 01569

DRAWING TITLE		DATE		REVISIONS		DATE	
MAIN & UPPER LEVEL PLANS		12/18/2025		1		SK	
						Drawn By	Date
						KSL	
						Reviewed By	Date
						AWH	
1/8" = 1'-0"		Date		Number	Description	Approved By	Date
Scale							

Scale $1/8" = 1'-0"$

SHEET #
A102



CONSULTANTS

SCHWARTZ/SILVER
ARCHITECTS INC.

75 Kneeland Street
Boston, Massachusetts 02211

Telephone 617/542-6650
Facsimile 617/951-0779

PROJECT

UXBRIDGE FREE PUBLIC
LIBRARY

15 N MAIN STREET
UXBRIDGE, MA 01569

DATE

SK
Drawn By
KSL
Reviewed By
AWH
Approved By

Date
Date
Date
Date

REVISIONS

12/18/2025
1
MPLUP LEVEL OF DESIGN DRAWINGS

SK
Drawn By
KSL
Reviewed By
AWH
Approved By

Date
Date
Date
Date

DRAWING TITLE

SOUTH & EAST
ELEVATIONS

1/8" = 1'-0"
Scale

SHEET #

A200




1 SOUTH ELEVATION
1/8" = 1'-0"



2 EAST ELEVATION A
1/8" = 1'-0"



1 NORTH ELEVATION
1/8" = 1'-0"

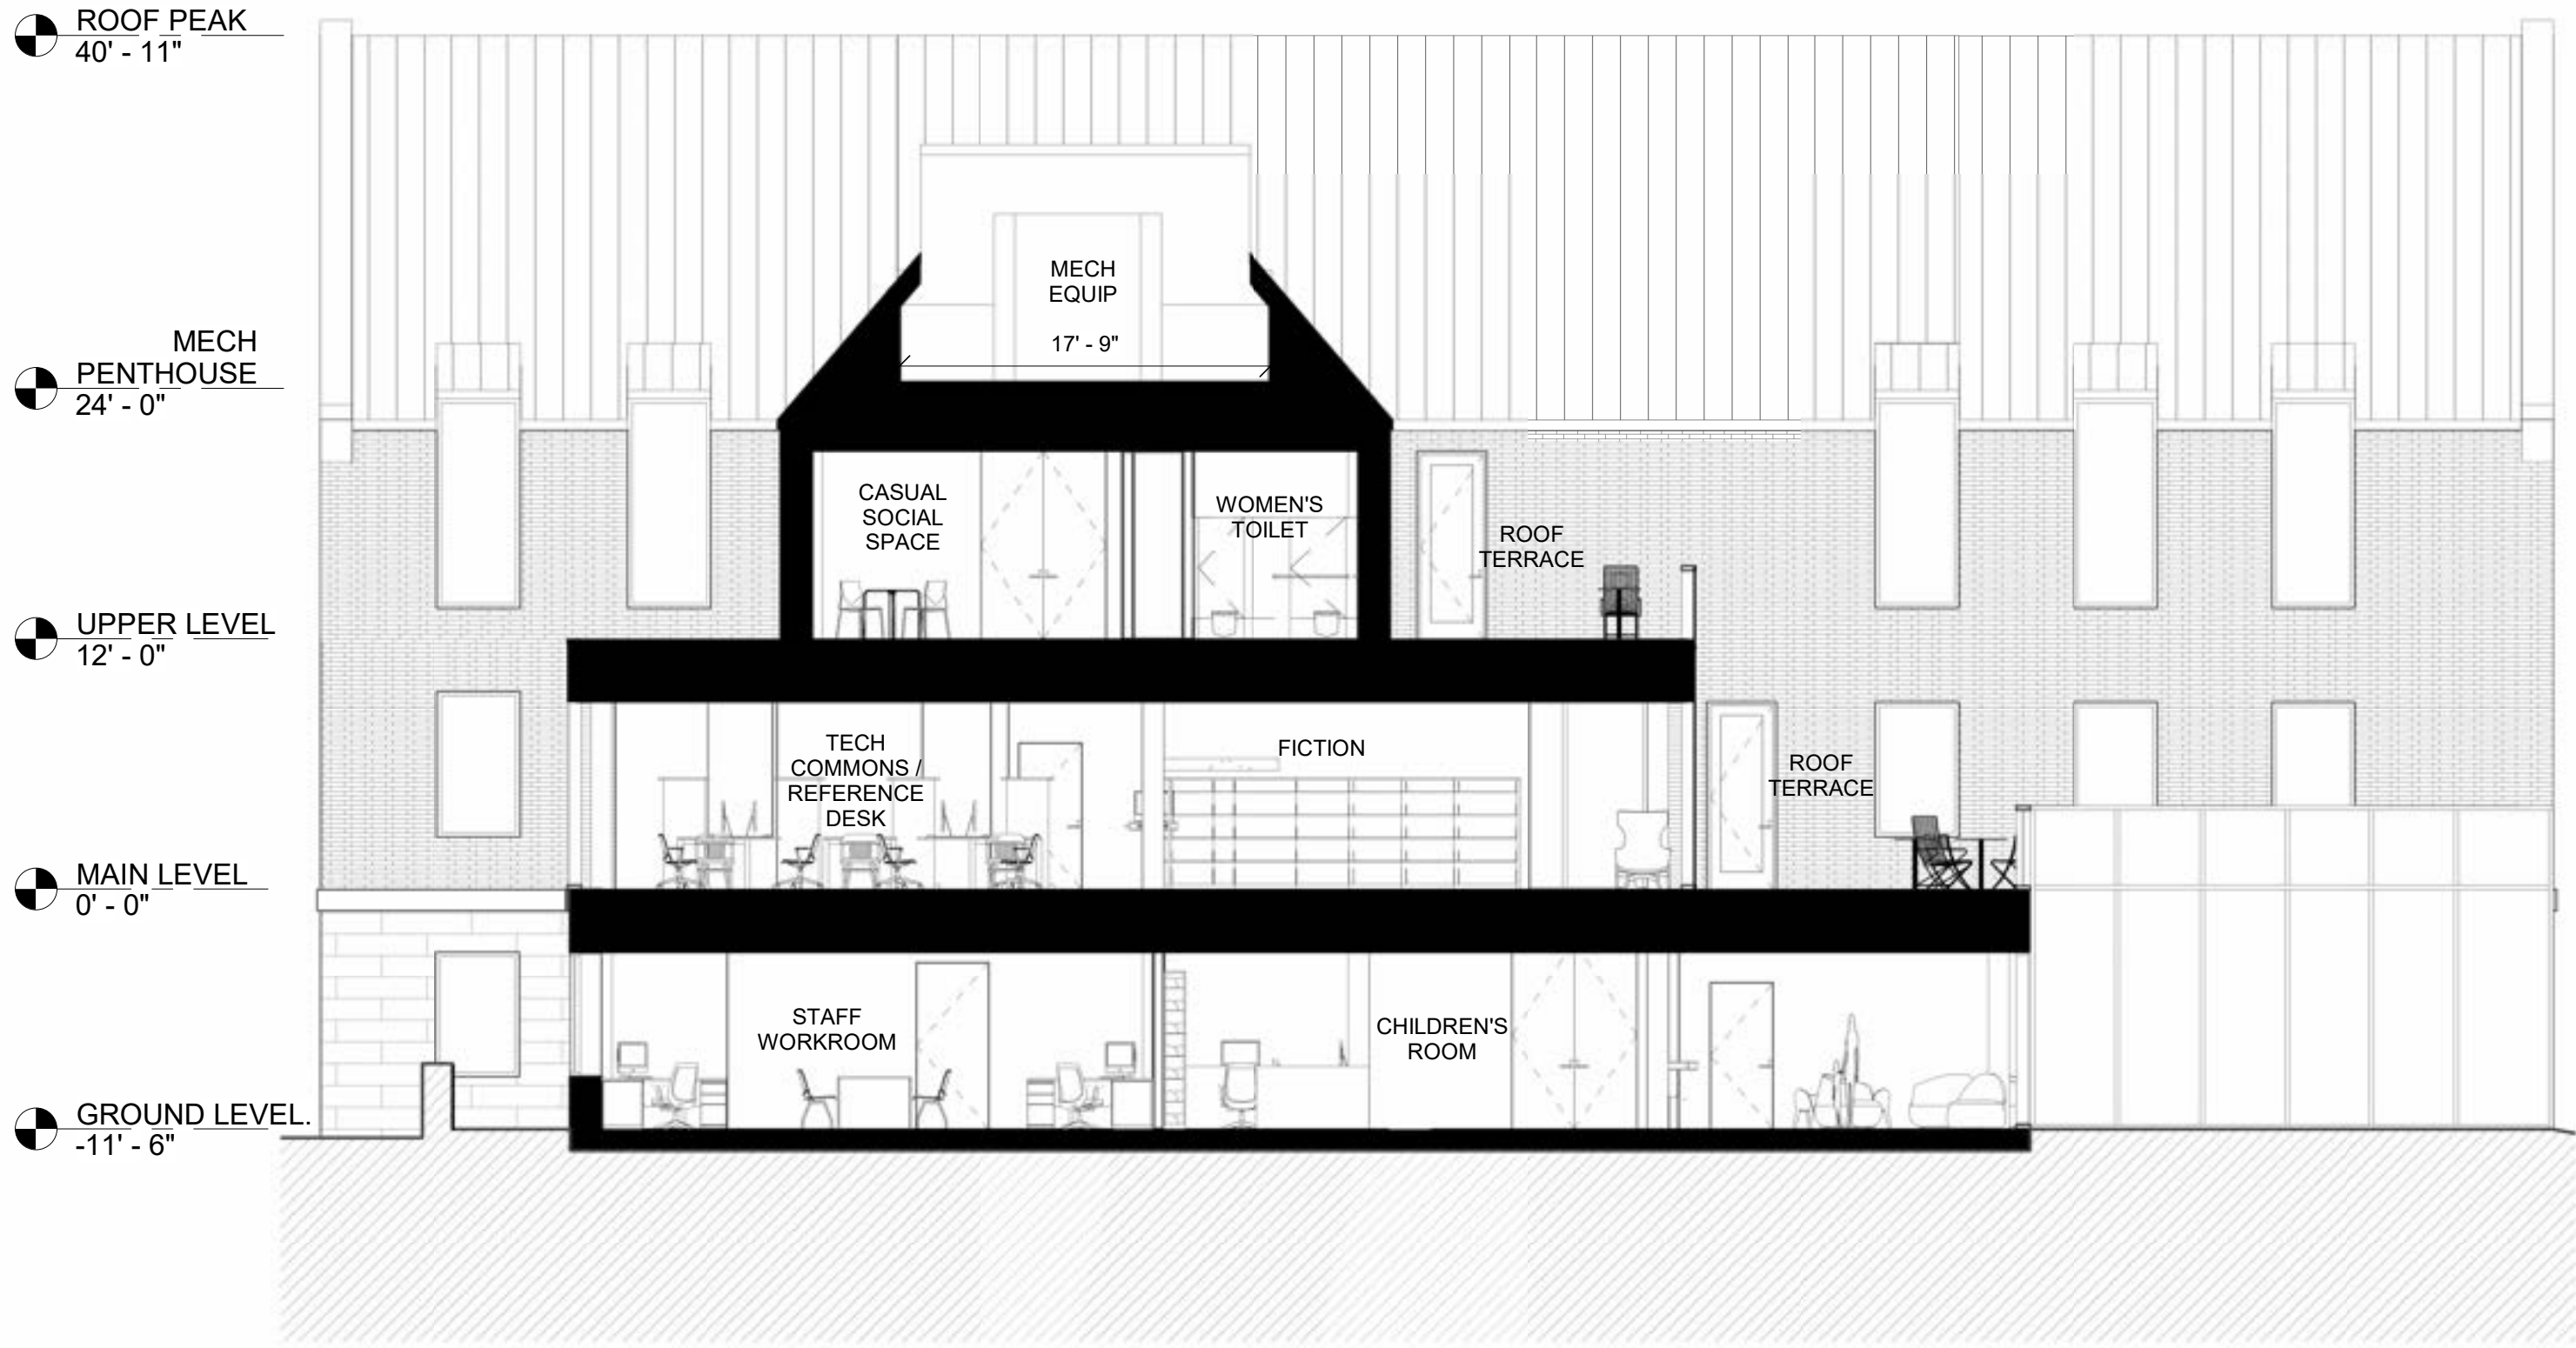

2 WEST ELEVATION A
1/8" = 1'-0"

NOT FOR CONSTRUCTION



CONSULTANTS

**SCHWARTZ/SILVER
ARCHITECTS INC.**

75 Kneeland Street
Boston, Massachusetts 02211
Telephone 617/542-6650
Facsimile 617/951-0779

PROJECT

UXBRIDGE FREE PUBLIC
LIBRARY

15 N MAIN STREET
UXBRIDGE, MA 01569

DATE

SK
Drawn By
KSL

Date

Reviewed By
AWH

Date

Approved By
Date

REVISIONS

12/18/2025 1 MPLUP LEVEL OF DESIGN DRAWINGS

Number

Description

DRAWING TITLE

NORTH & WEST
ELEVATIONS


1/8" = 1'-0"
Scale

SHEET #


A201



3 WEST ELEVATION B
1/8" = 1'-0"

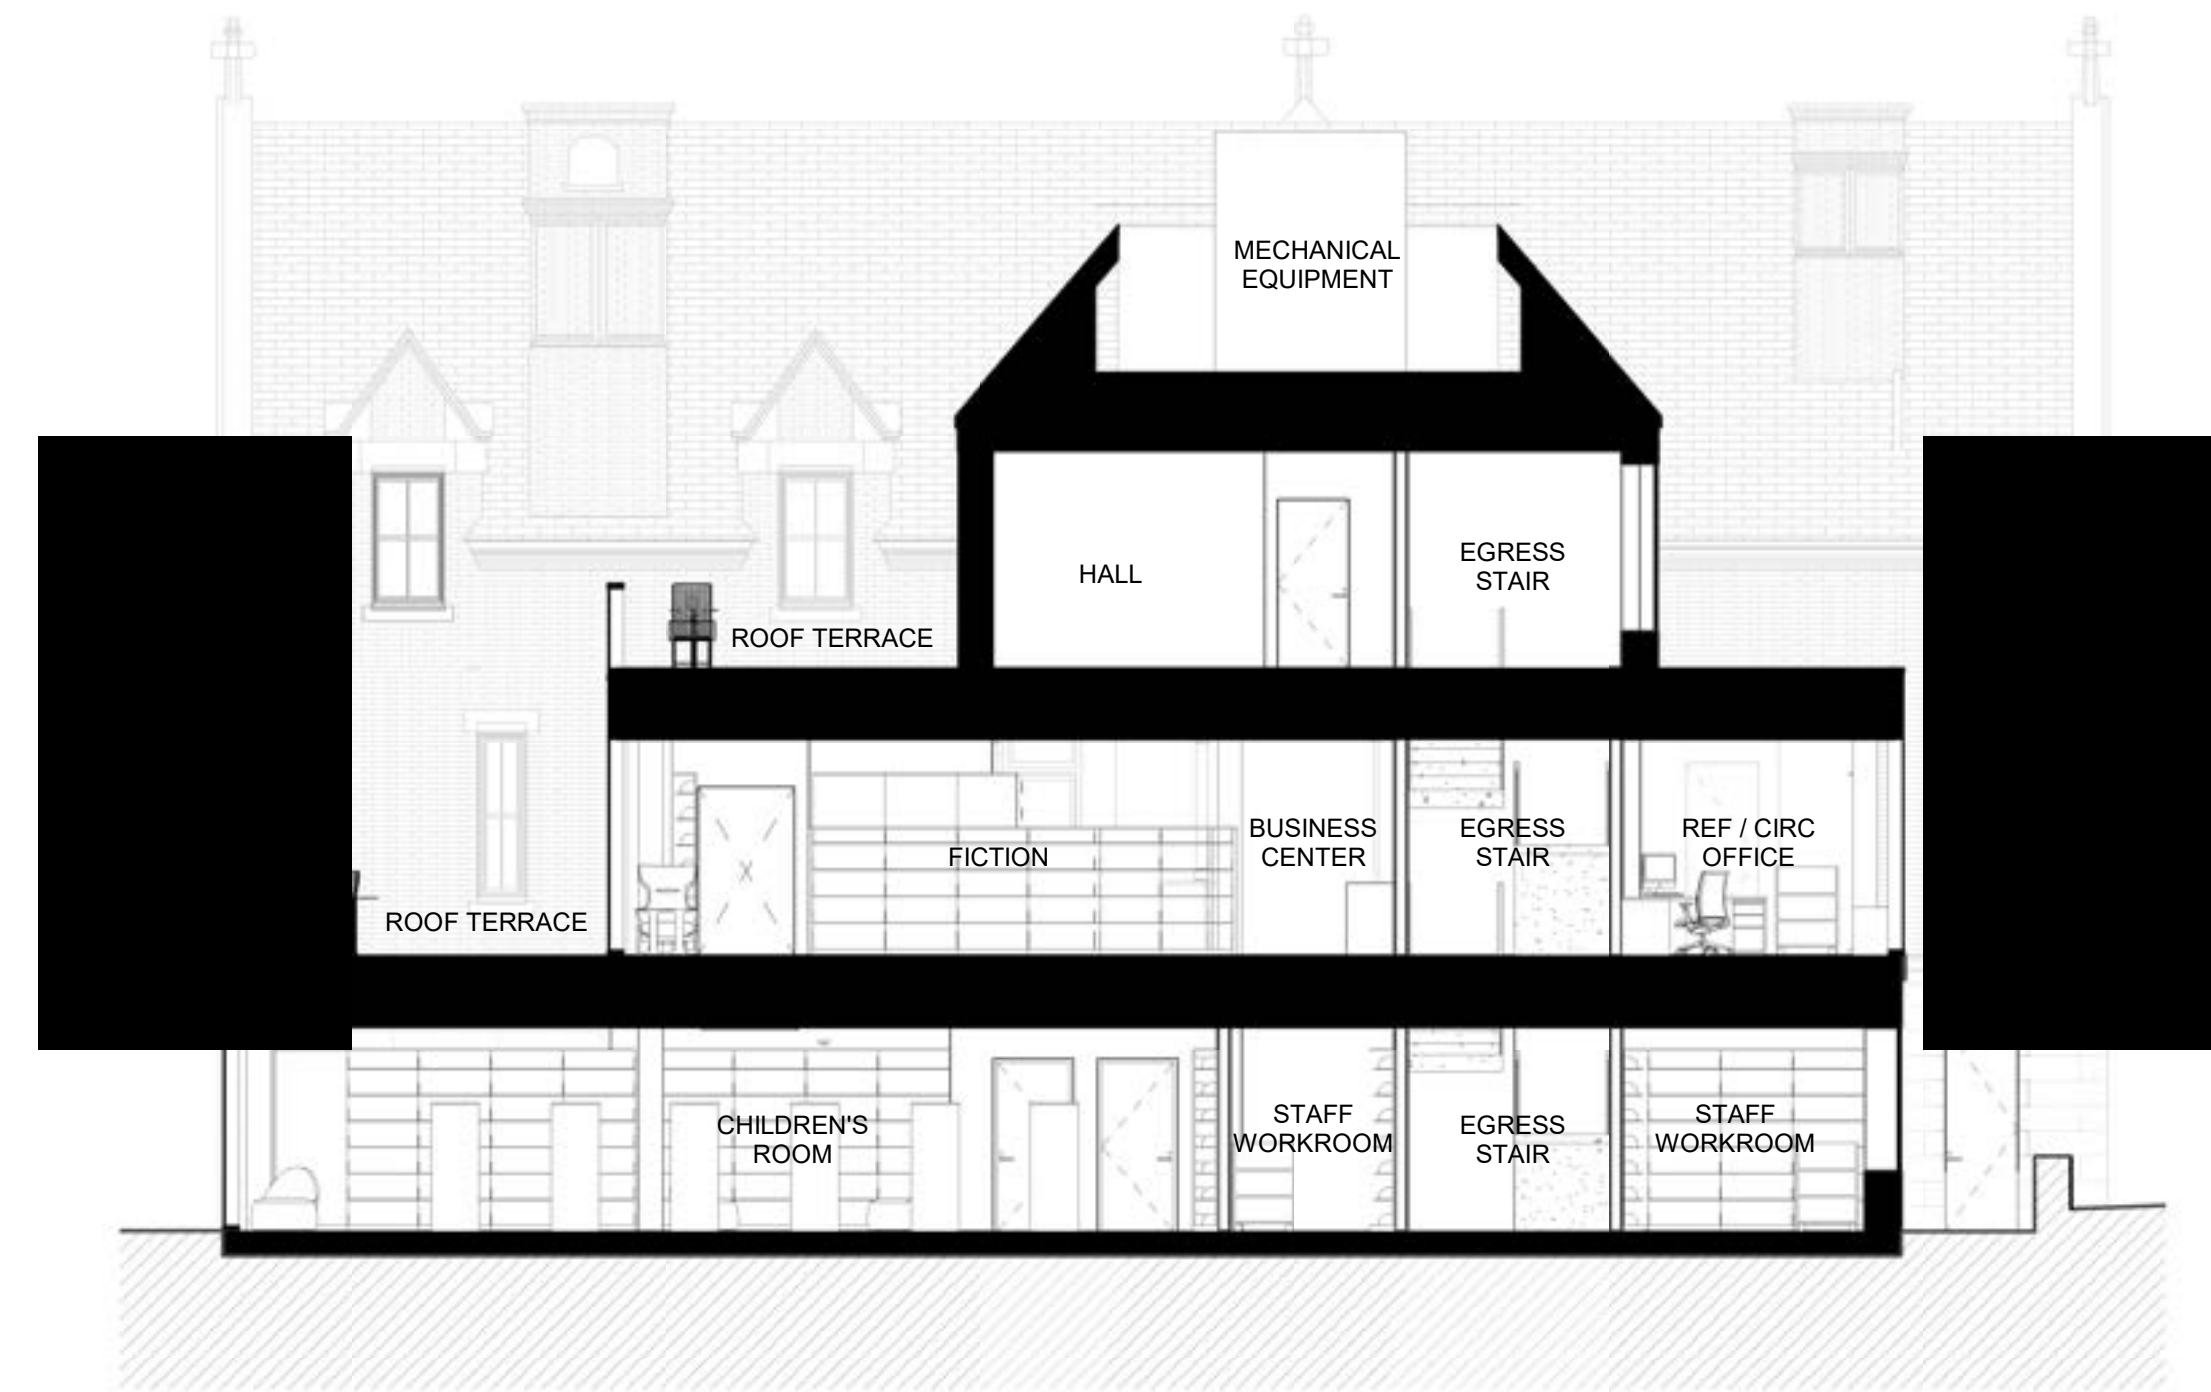

2 EAST ELEVATION B
1/8" = 1'-0"

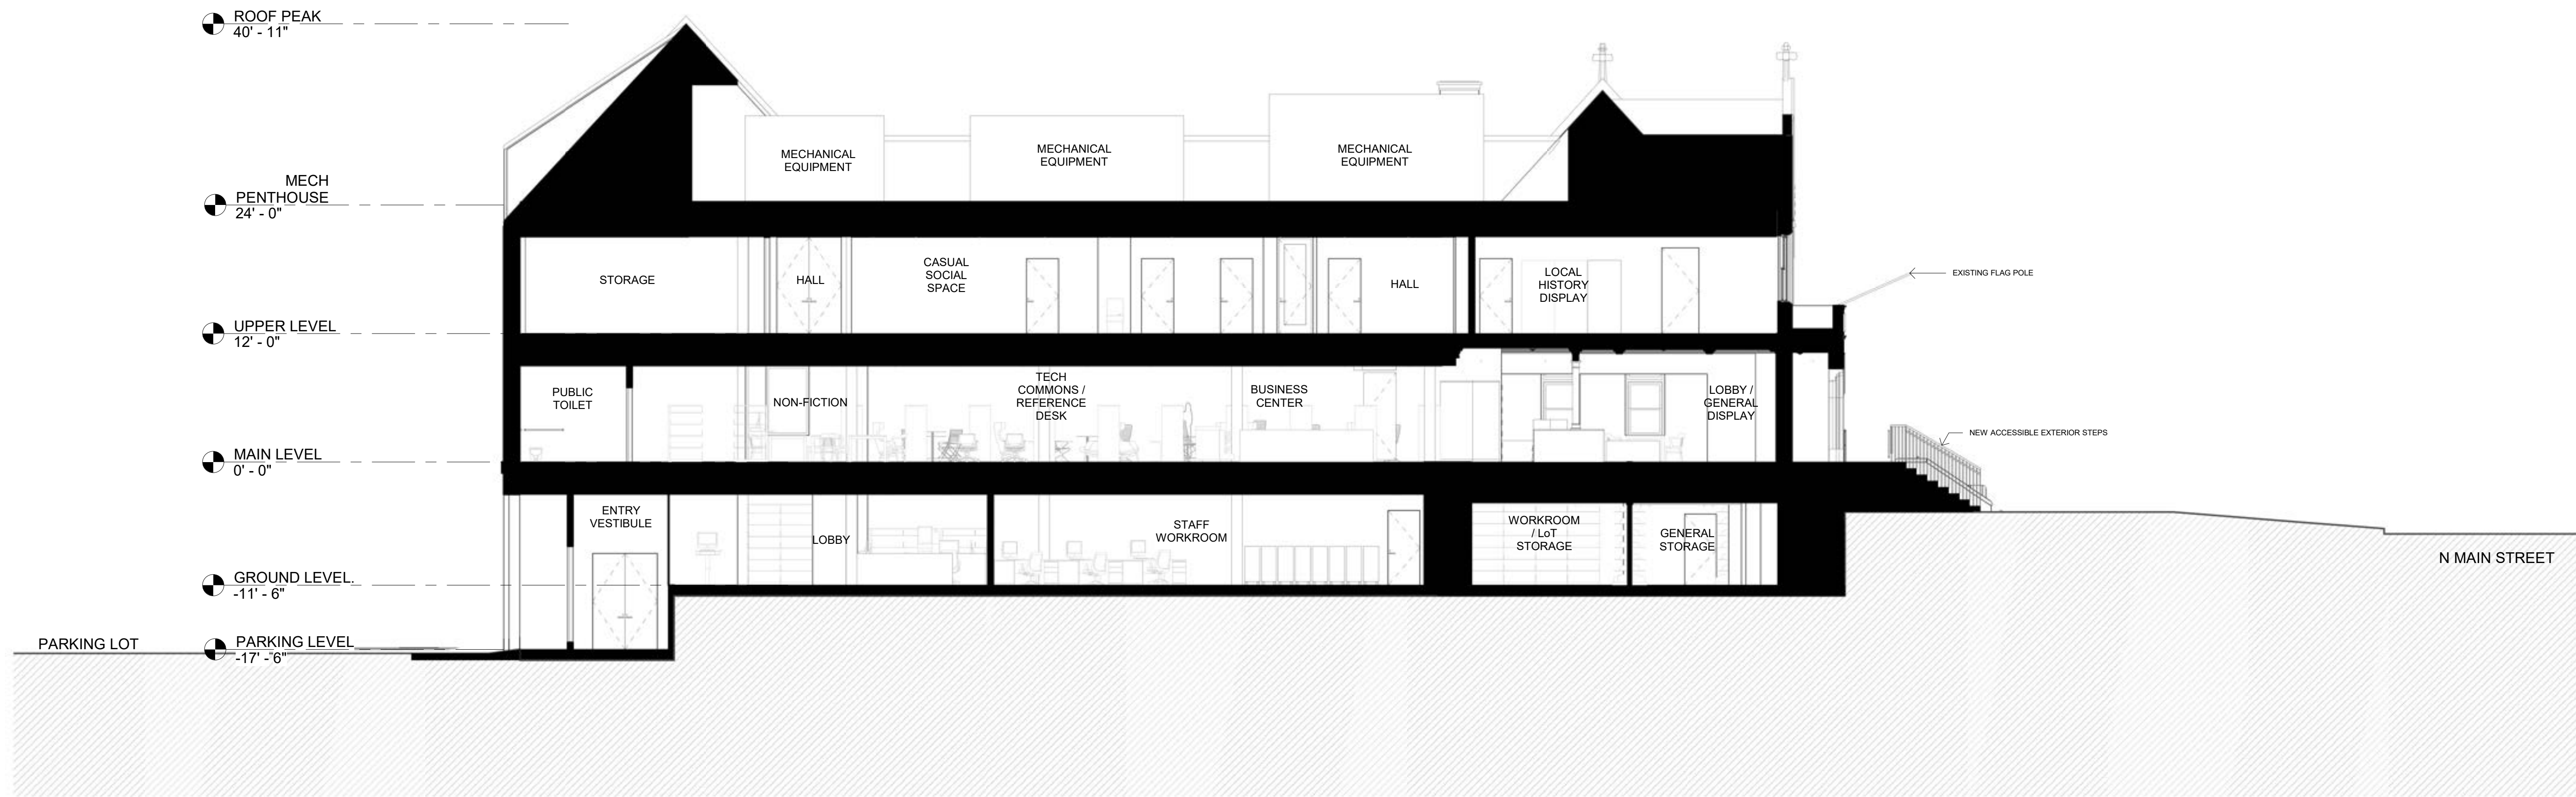

1 SECTION
1/8" = 1'-0"

NOT FOR CONSTRUCTION



CONSULTANTS

**SCHWARTZ/SILVER
ARCHITECTS INC.**

75 Kneeland Street
Boston, Massachusetts 02211
Telephone 617/542-6650
Facsimile 617/951-0779

PROJECT

UXBRIDGE FREE PUBLIC
LIBRARY

DATE

SK

REVISIONS

DATE



12/18/2025

DRAWING TITLE


PARTIAL ELEVATIONS &
SECTION

SHEET #


A202

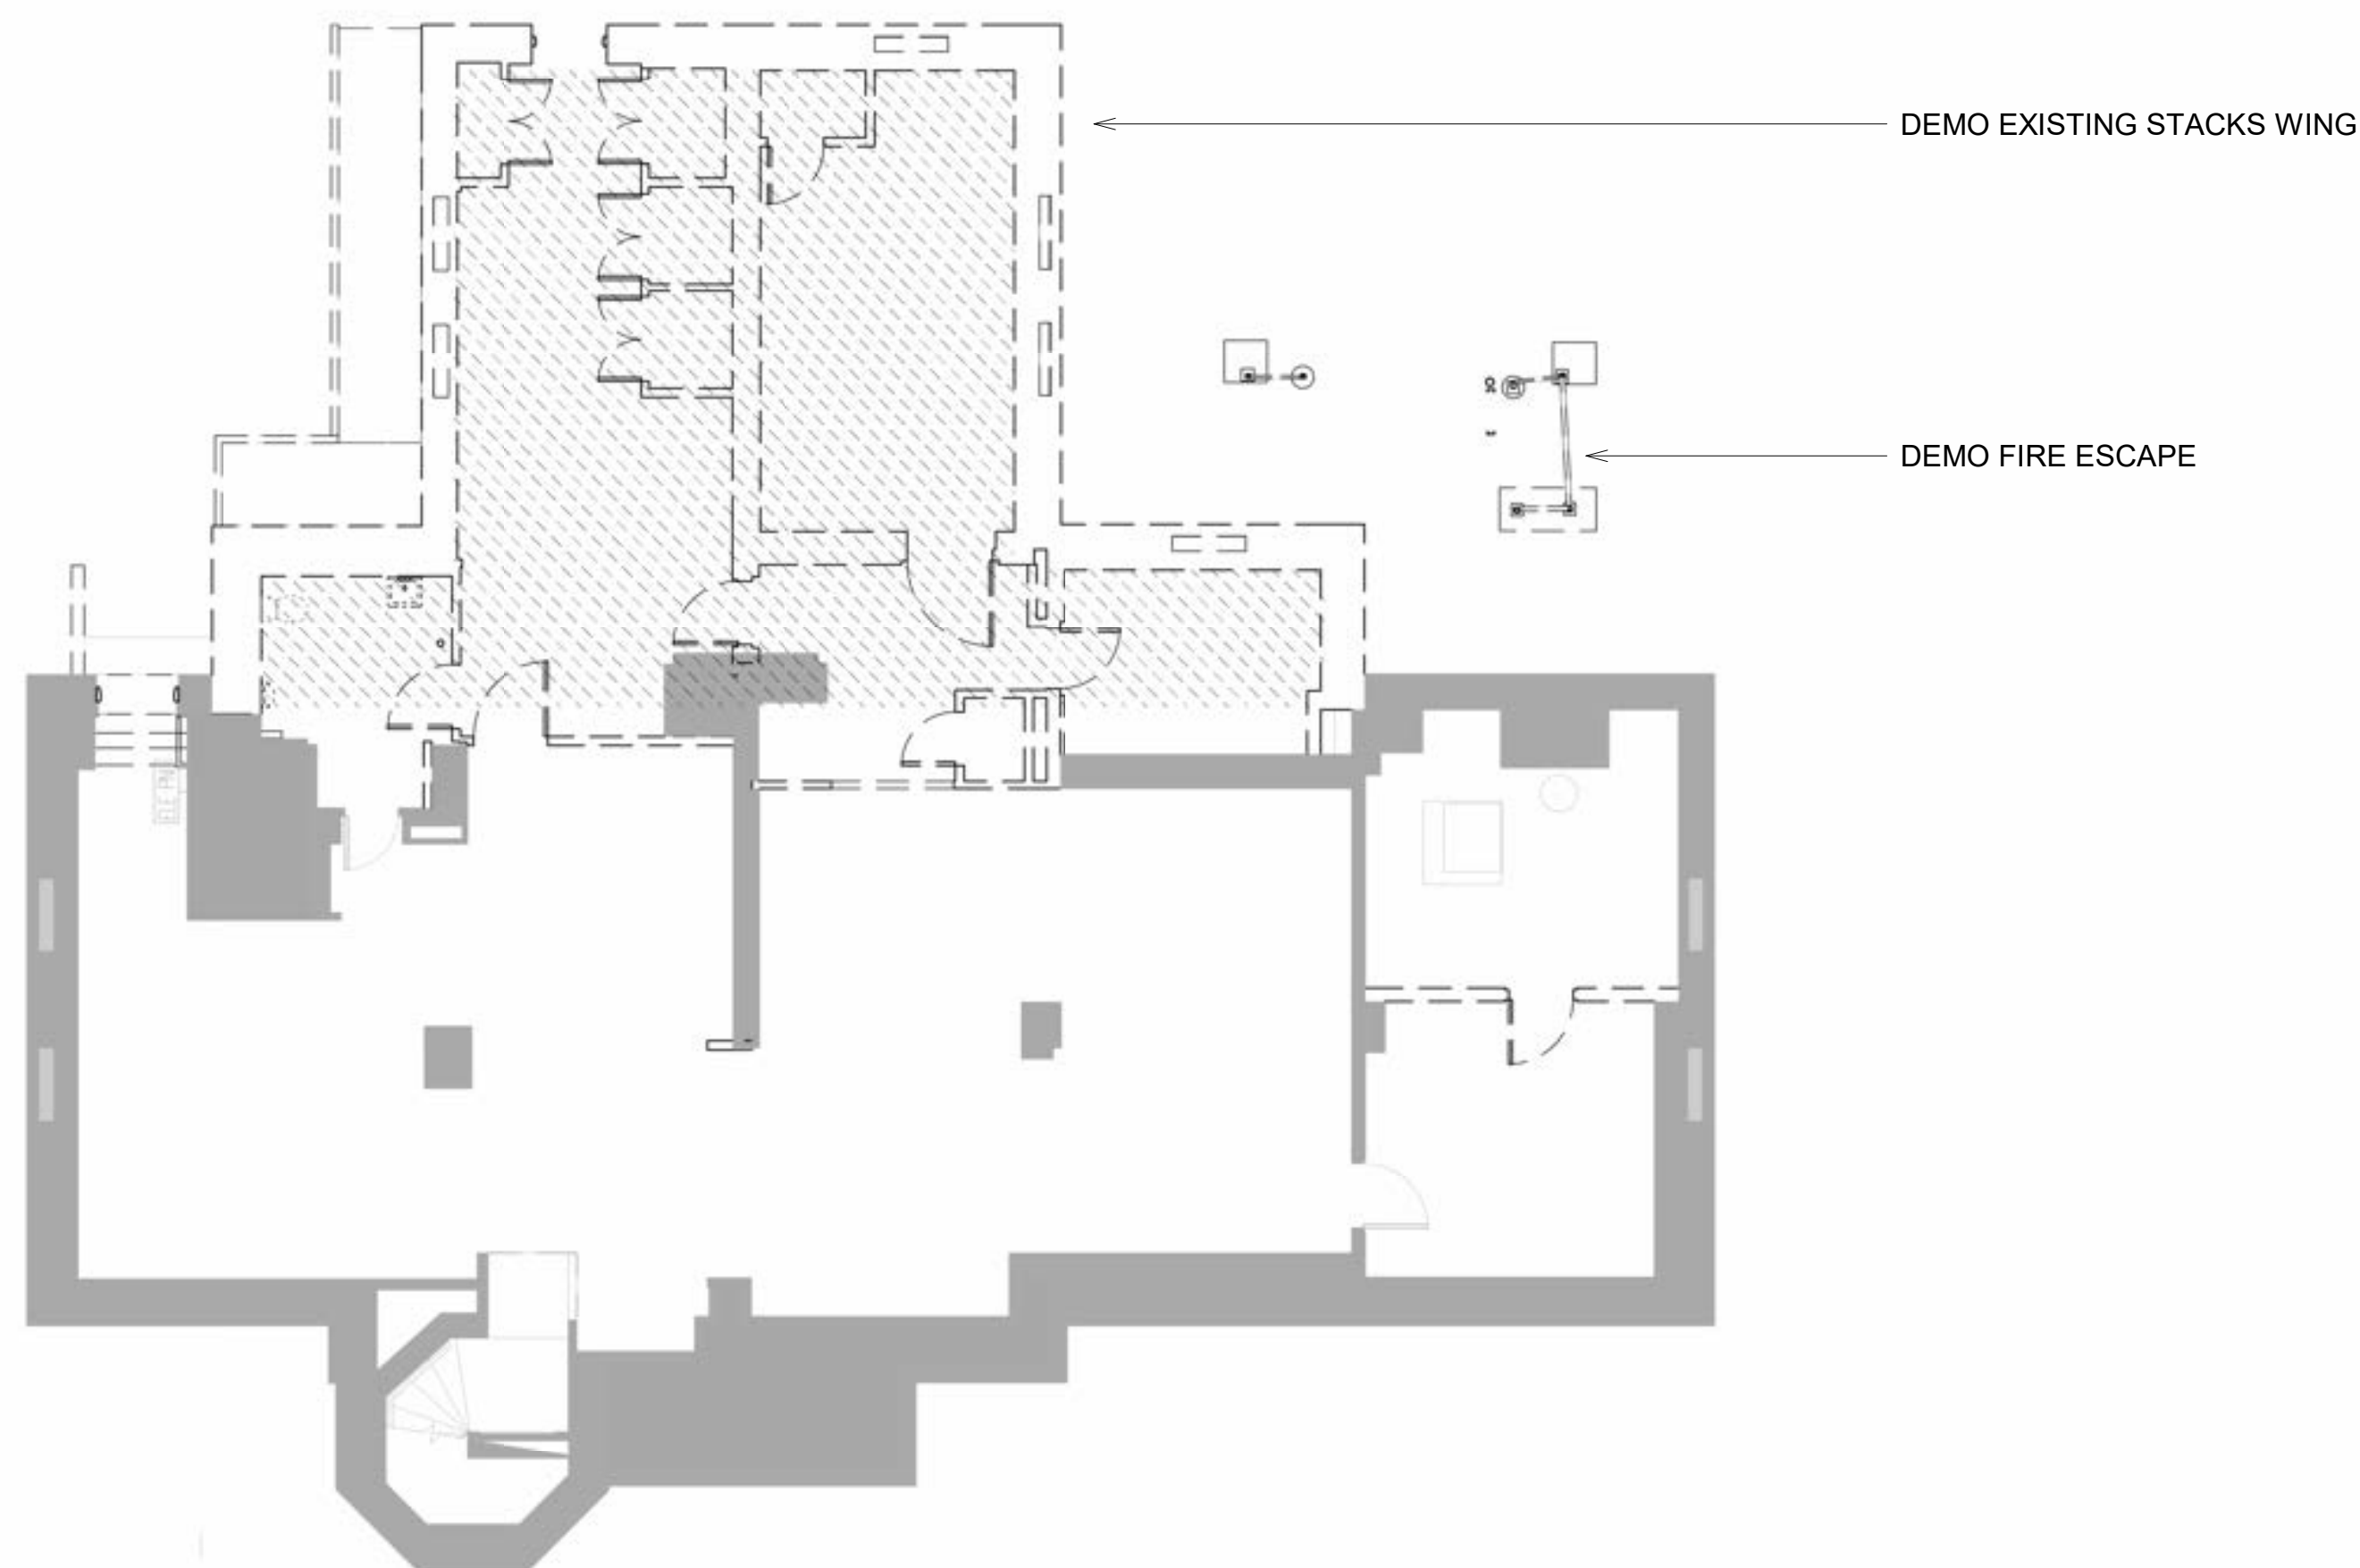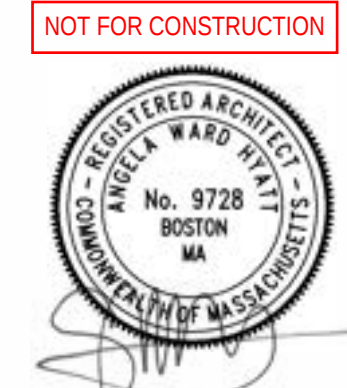


3 GROUND LEVEL DEMOLITION PLAN
1/8" = 1'-0"

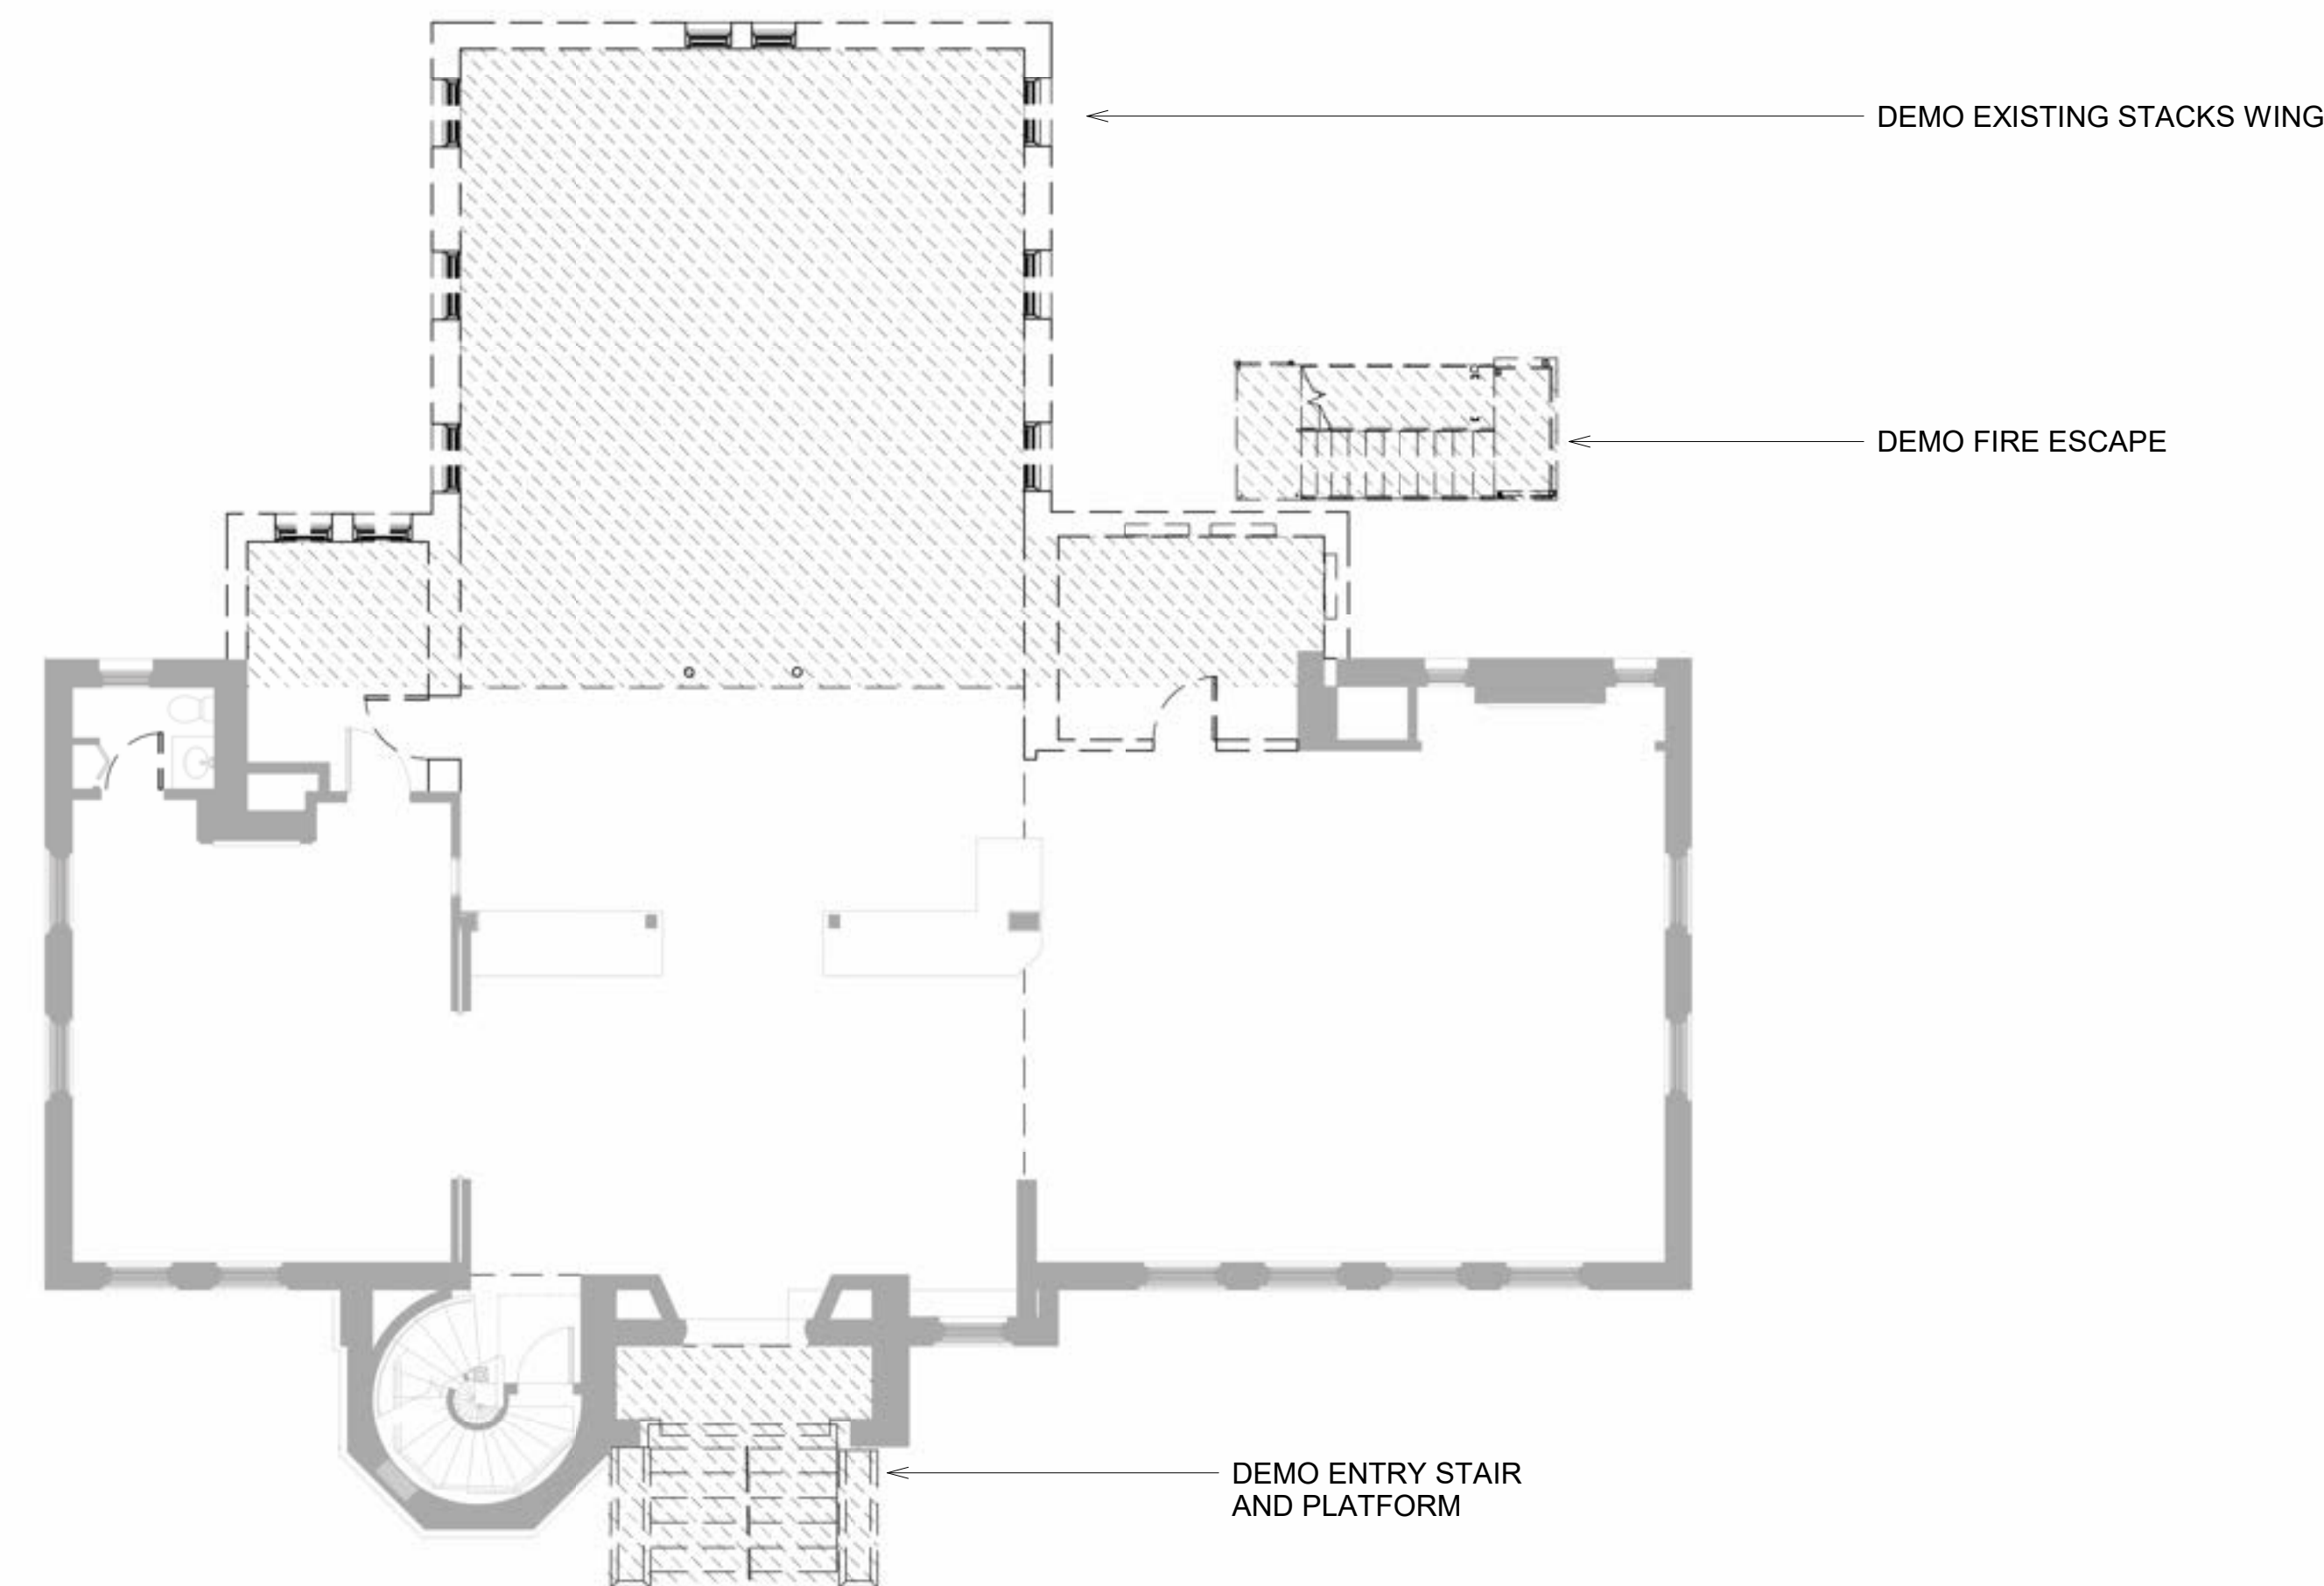

2 MAIN LEVEL - DEMOLITION PLAN
1/8" = 1'-0"

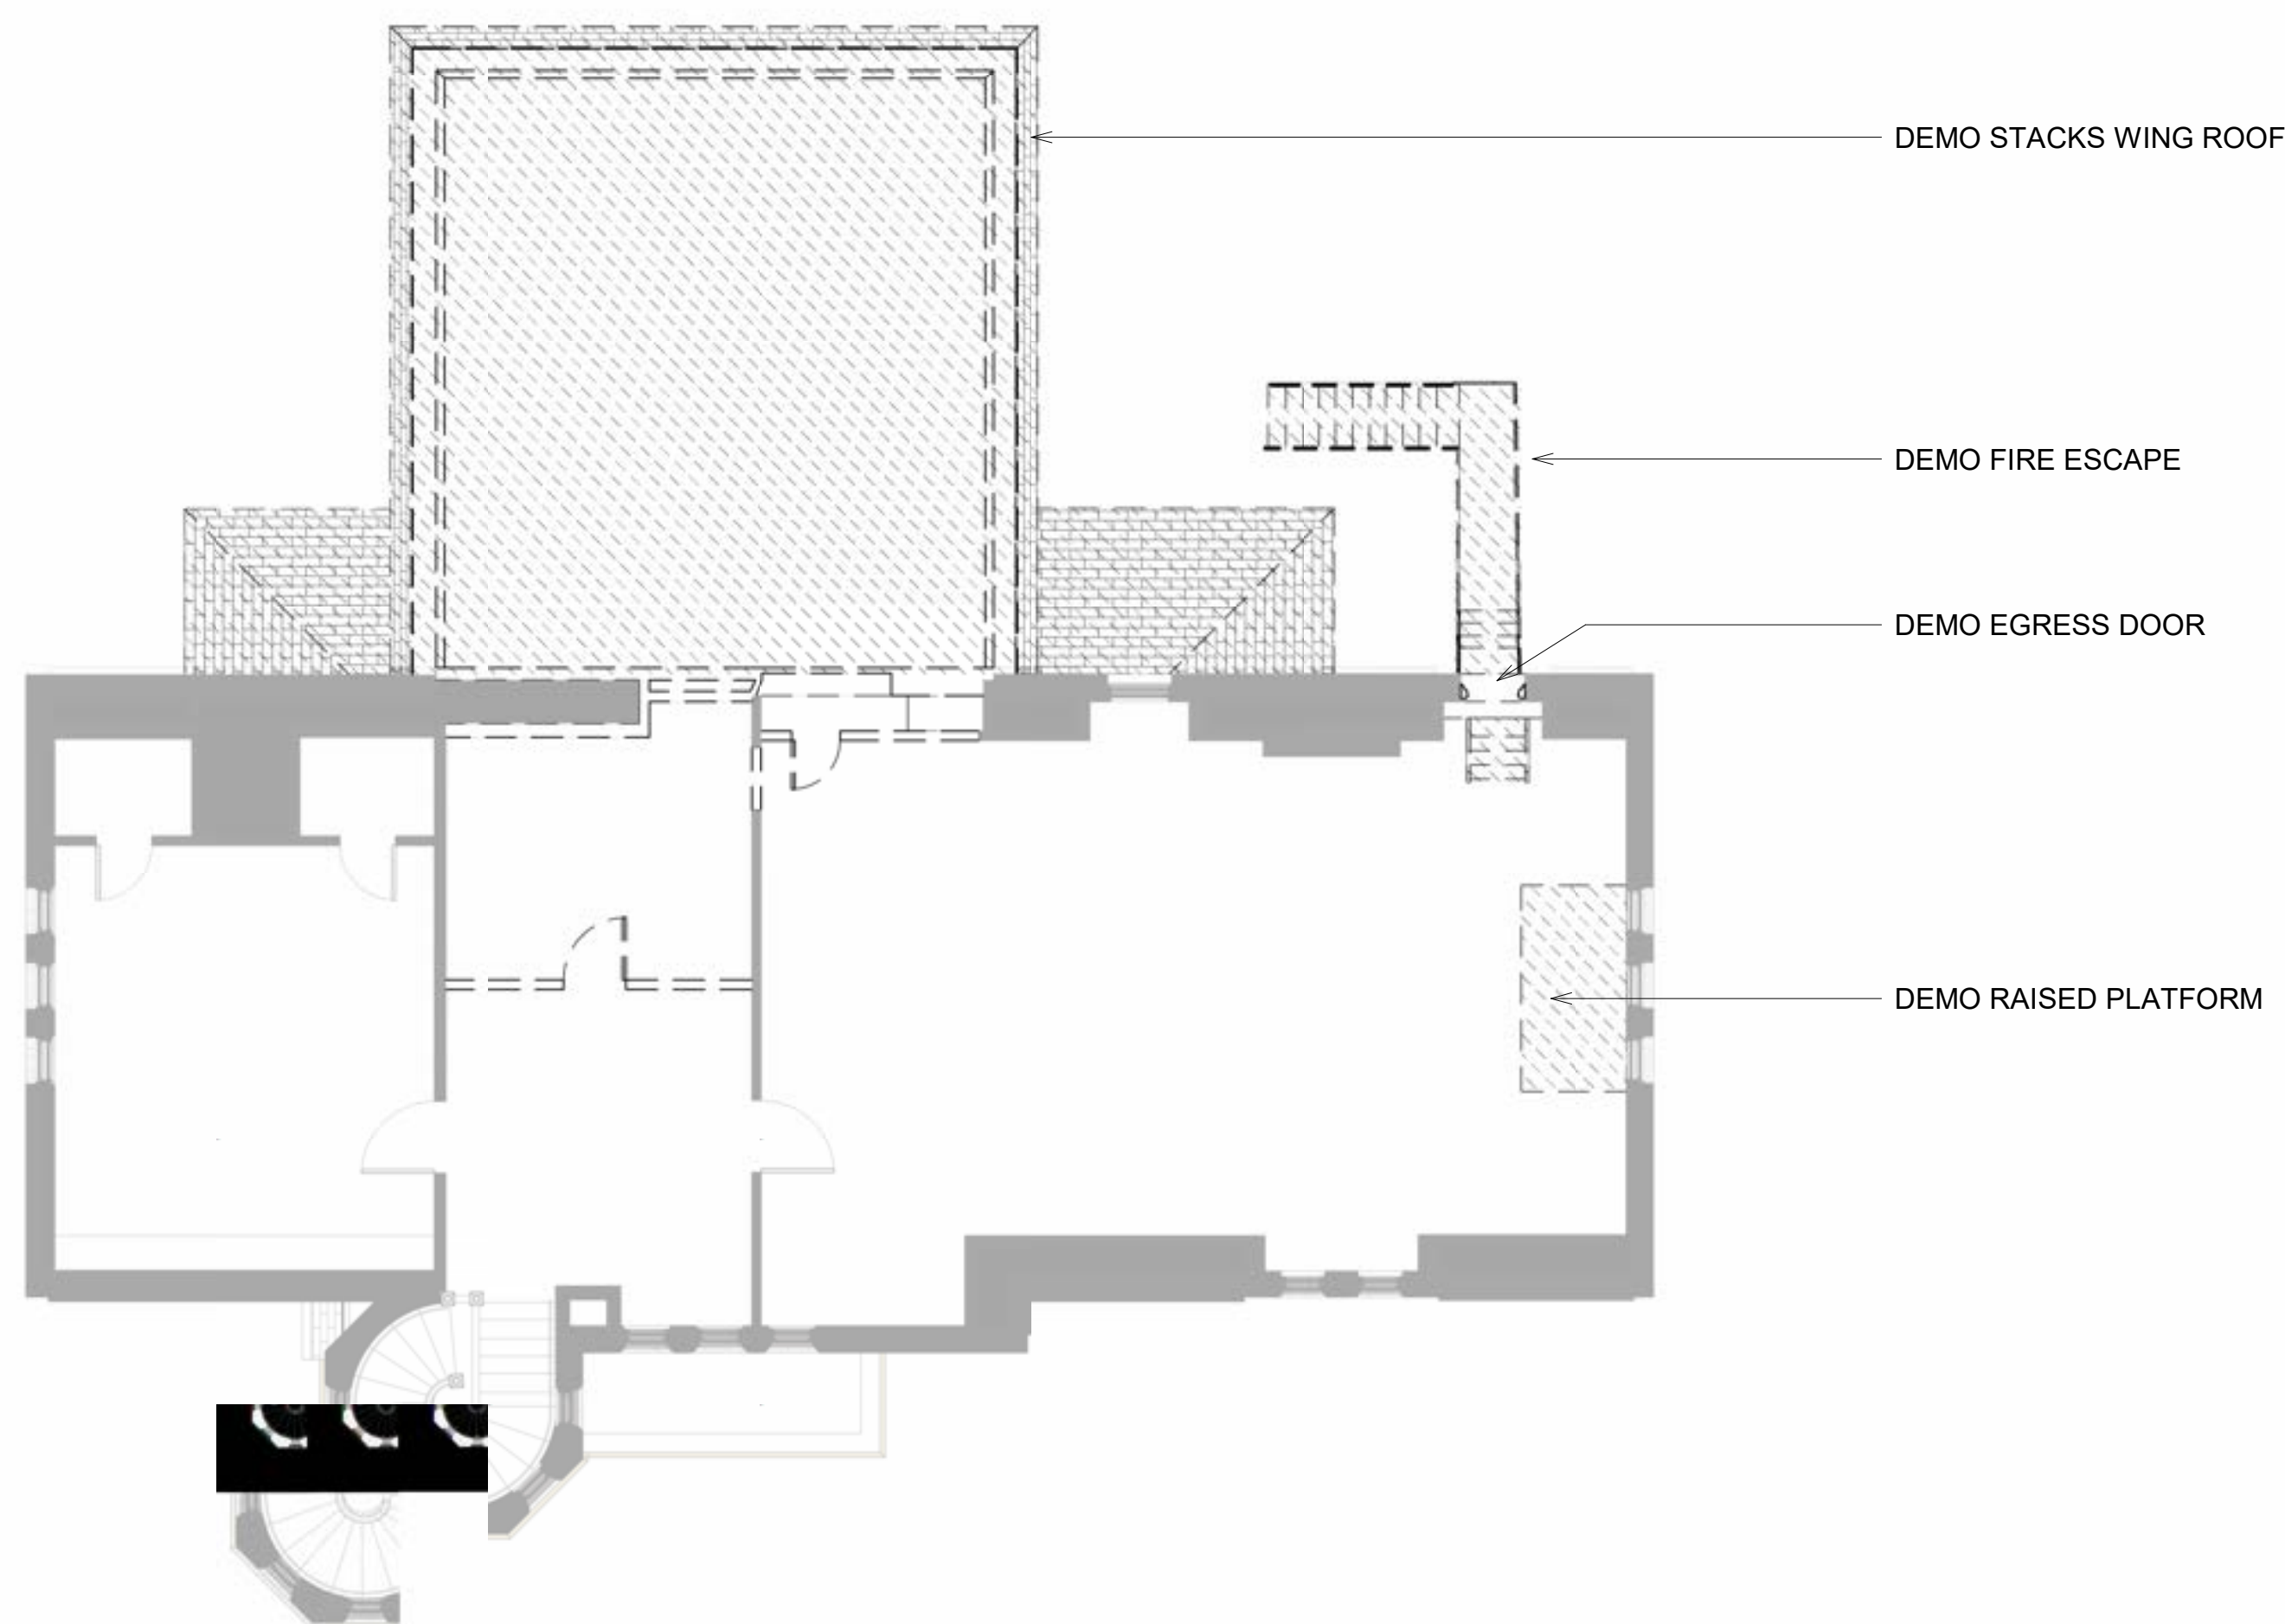

1 UPPER LEVEL - DEMOLITION PLAN
1/8" = 1'-0"

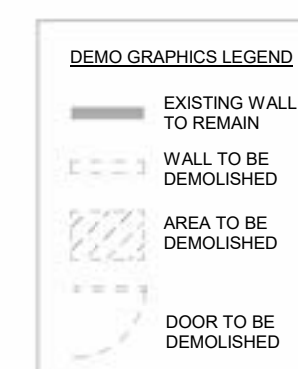

DATE		REVISIONS		DATE	
12/18/2025	1	MFCP LEVEL OF DESIGN DRAWINGS	SK	Drawn By	Date
				KSL	
				Reviewed By	Date
				AWH	
				Approved By	Date
		Number	Description		

DRAWING TITLE

GROUND, MAIN, &
UPPER LEVEL
DEMOLITION PLANS

1/8" = 1'-0"

Scale

UXBRIDGE FREE PUBLIC
LIBRARY

15 N MAIN STREET
UXBRIDG, MA 01569

**SCHWARTZ/SILVER
ARCHITECTS INC.**

75 Kneeland Sreet
Boston, Massachusetts 02211
Telephone 617/542-6650
Fascimile 617/951-0779

CONSULTANTS

11

PROJECT

DAT

DATE _____

DRAWING TITLE

SHEET

D101